
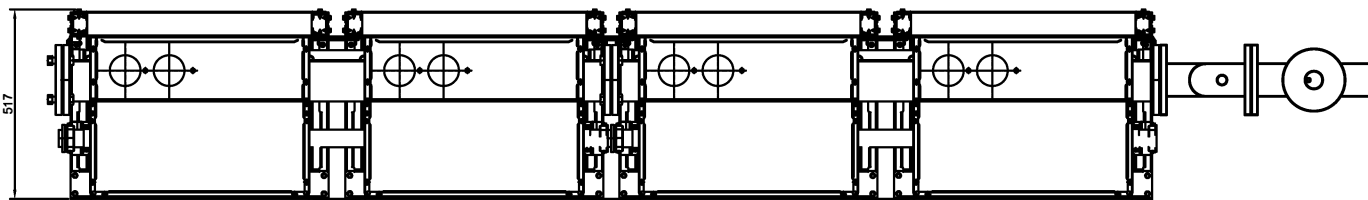
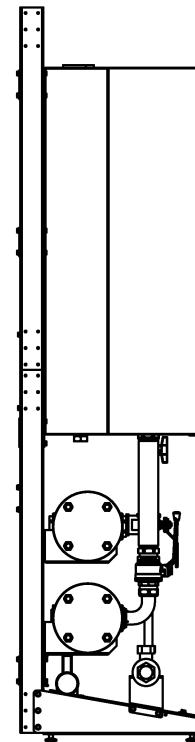
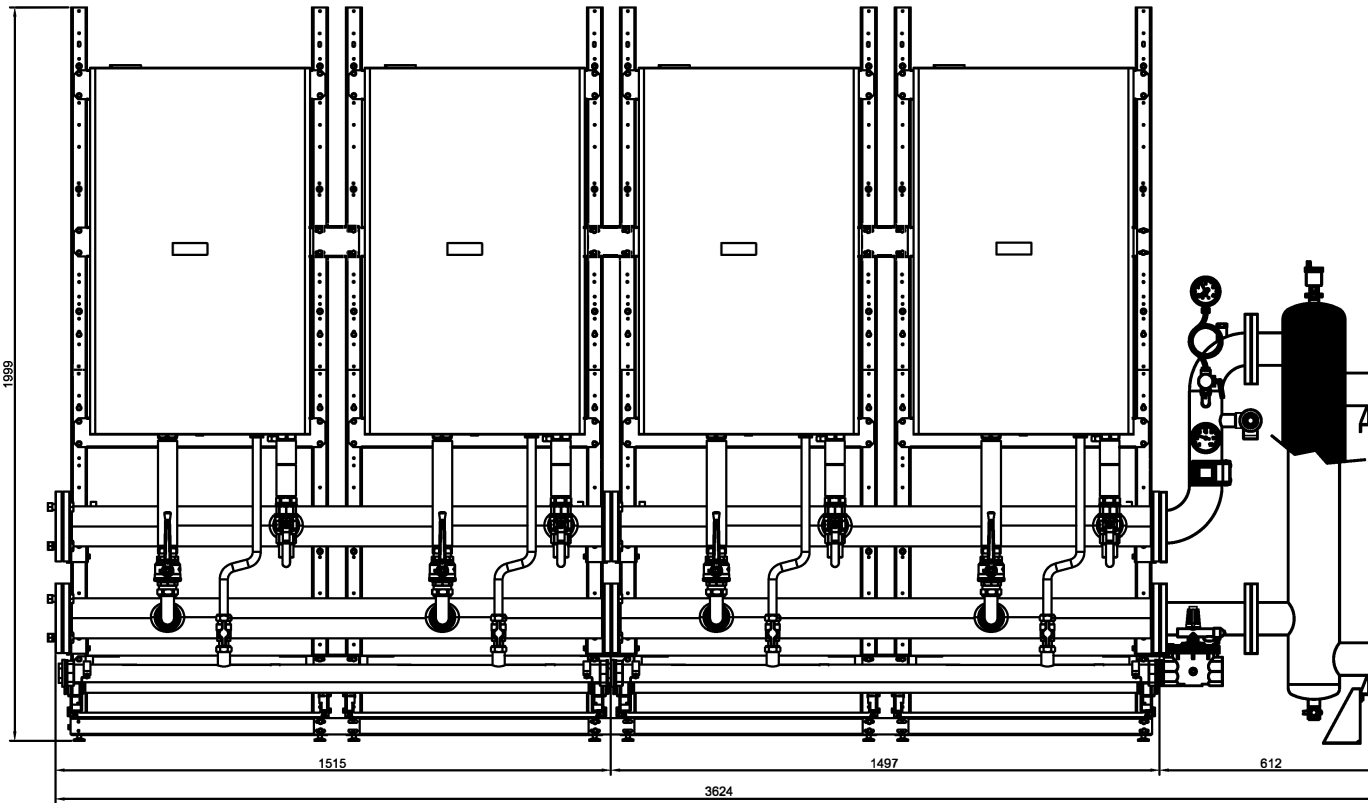


Vokèra
 COMMERCIAL
 BY **RIELLO**





models 35P+70P
 b2b x4 - collector 3"
 scale 1:10

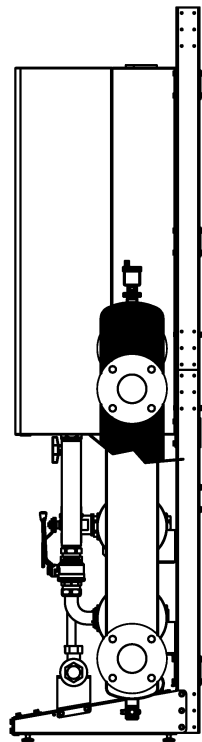

Vokèra
 COMMERCIAL
 BY **RIELLO**

models 35P+70P
 front x4 - collector 3"
 scale 1:10





A2

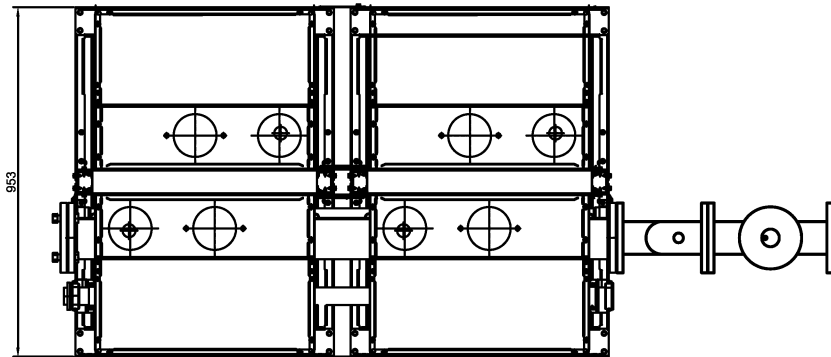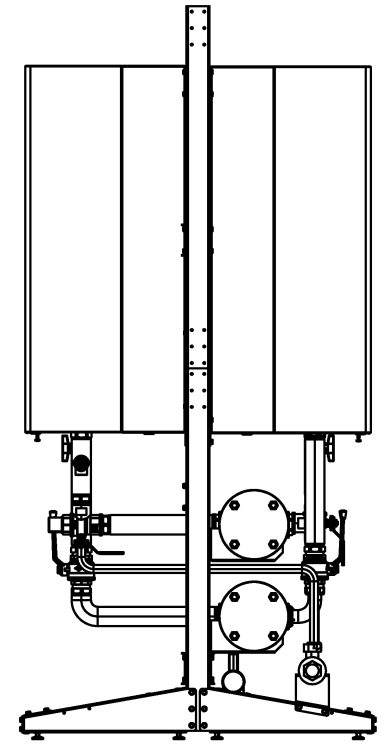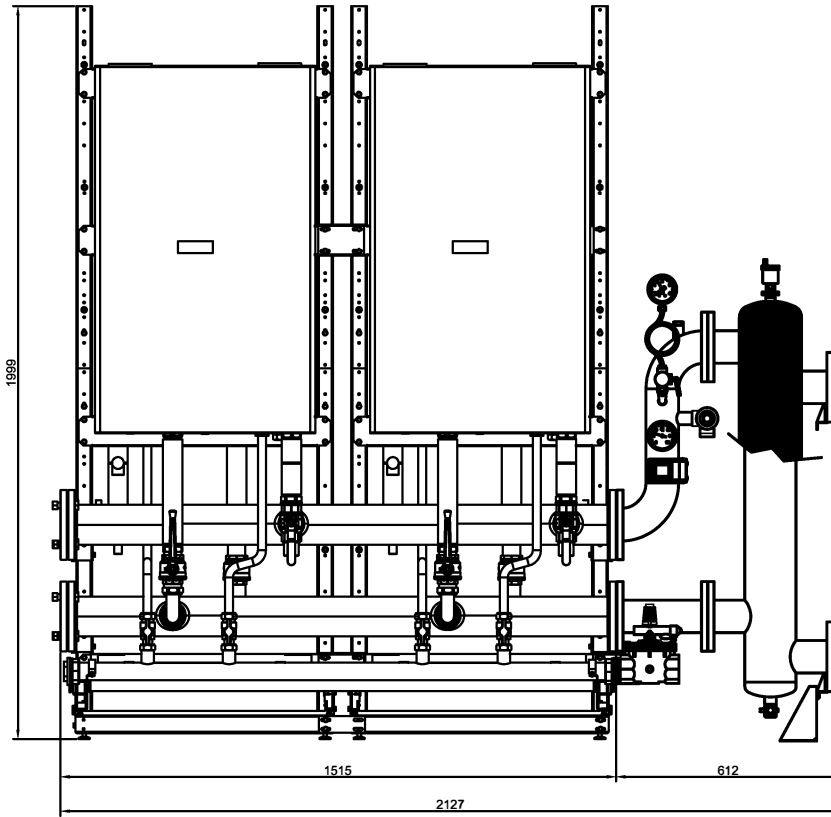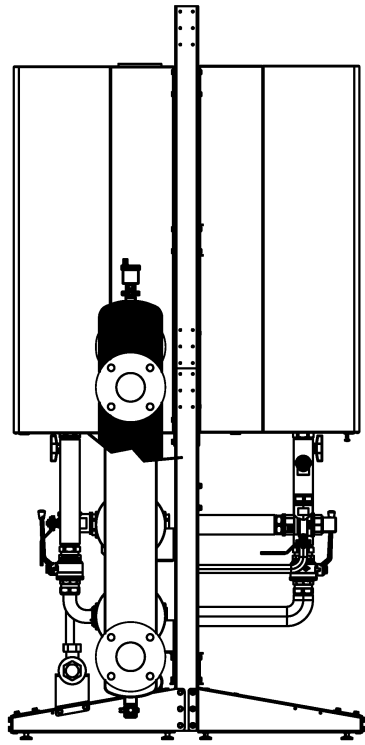

Vokèra
 COMMERCIAL
 BY **RIELLO**

models 90+100
 b2b x4 - collector 3"
 scale 1:10





A2

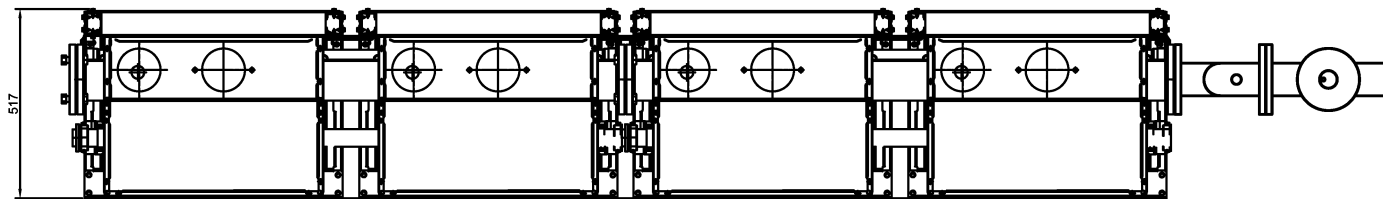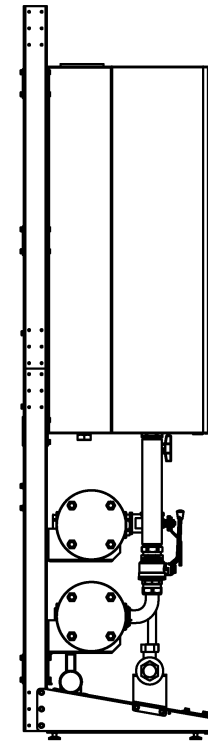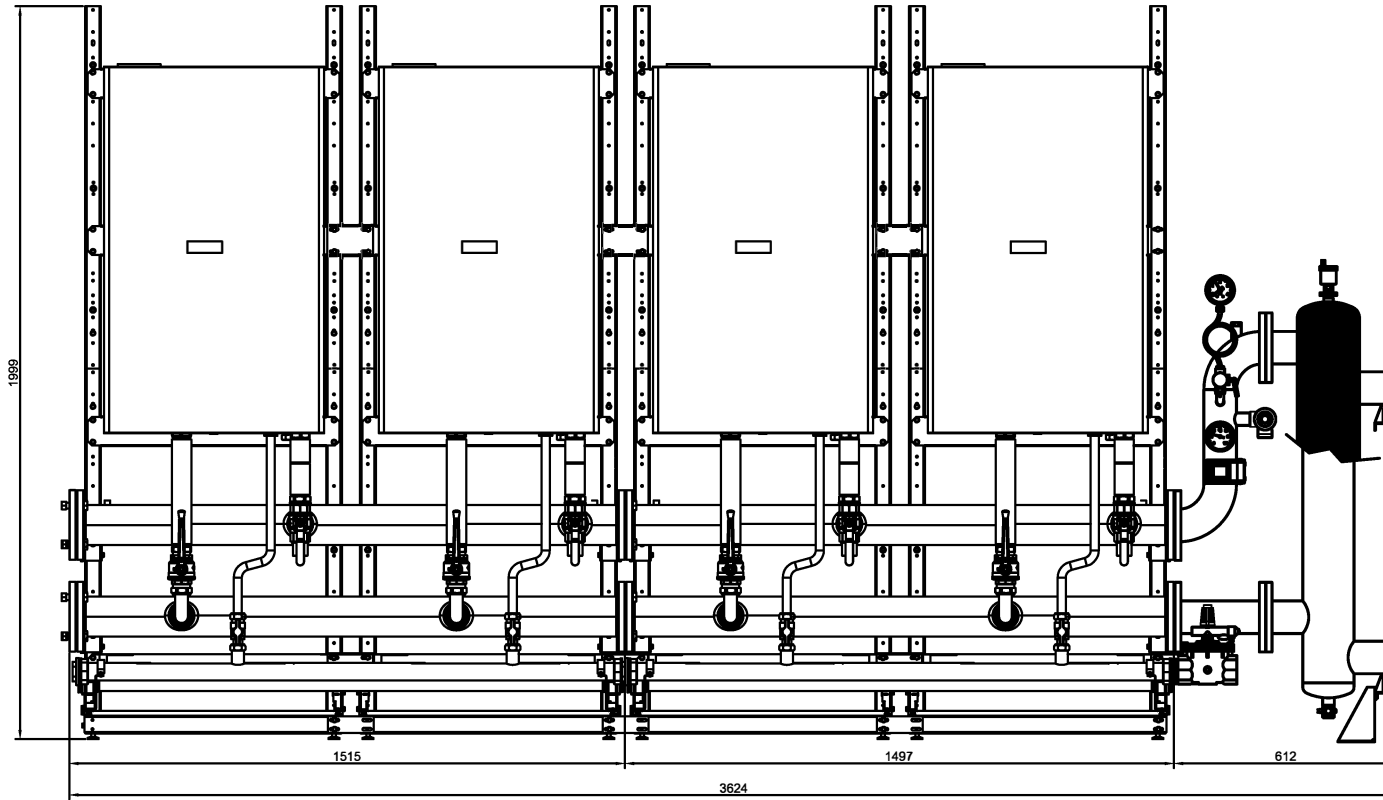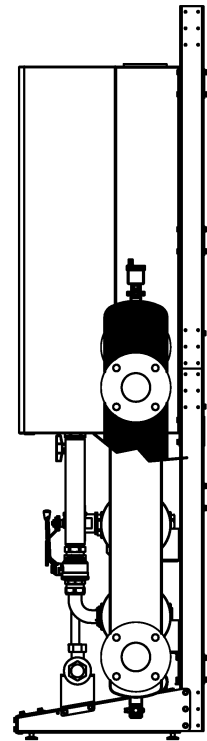

Vokèra
 COMMERCIAL
 BY **RIELLO**

models 90+100
 front x4 - collector 3"
 scale 1:10





A2

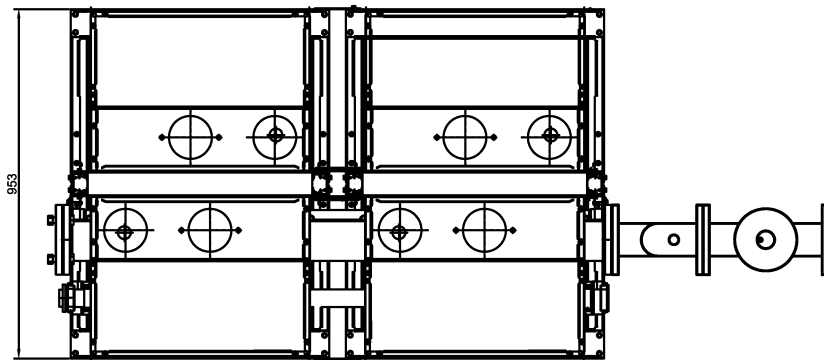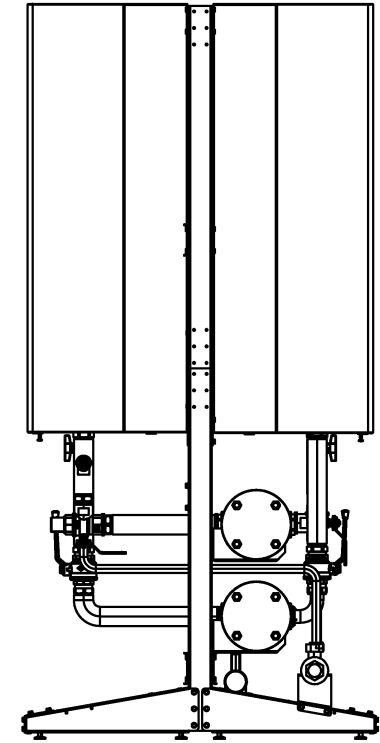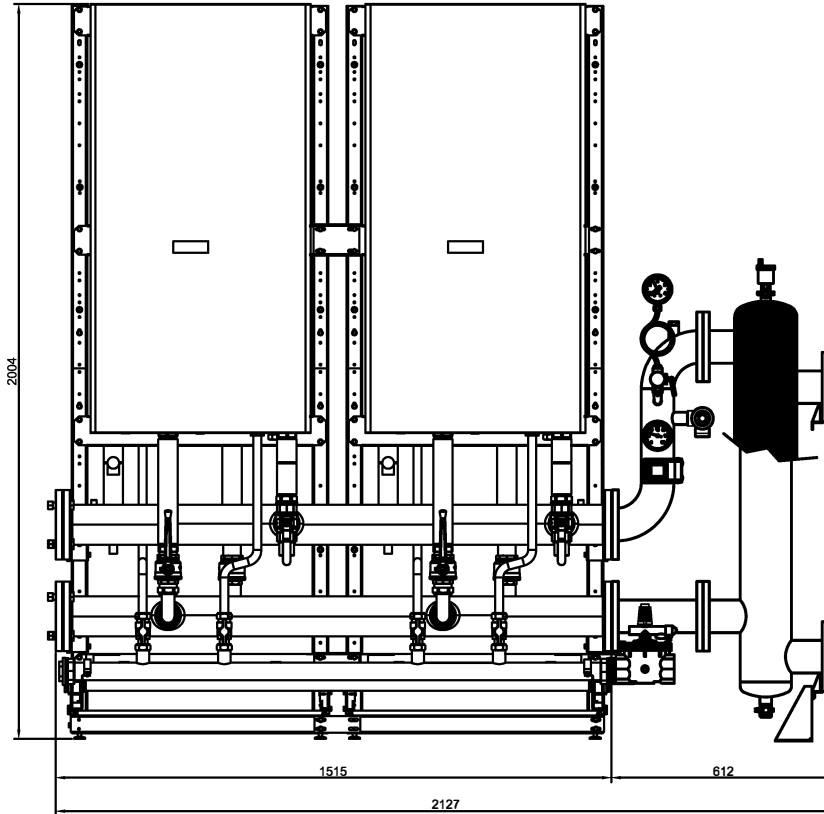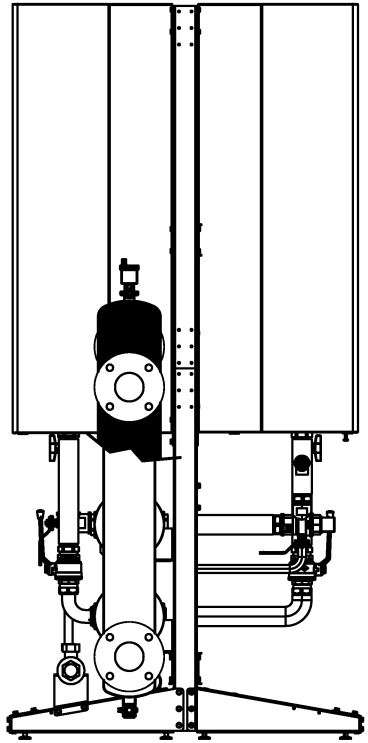

Vokèra
 COMMERCIAL
 BY **RIELLO**

models 115
 b2b x4 - collector 3"
 scale 1:10





A2

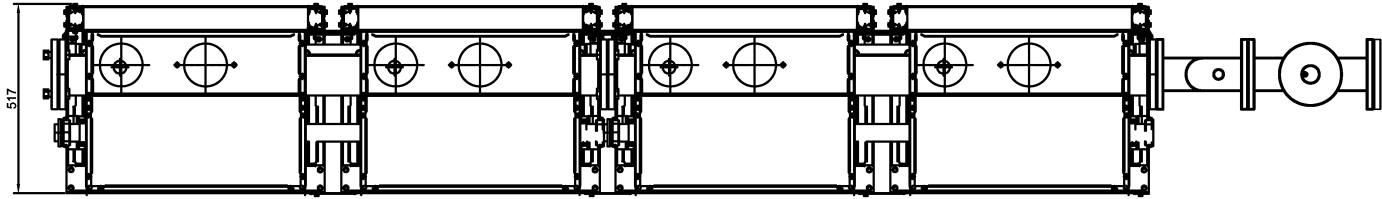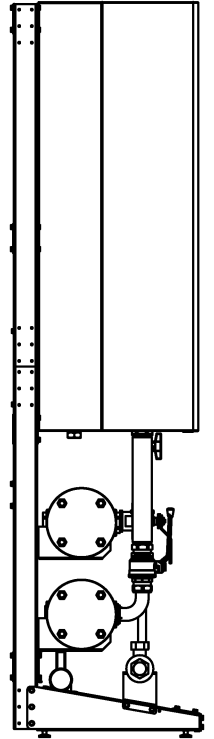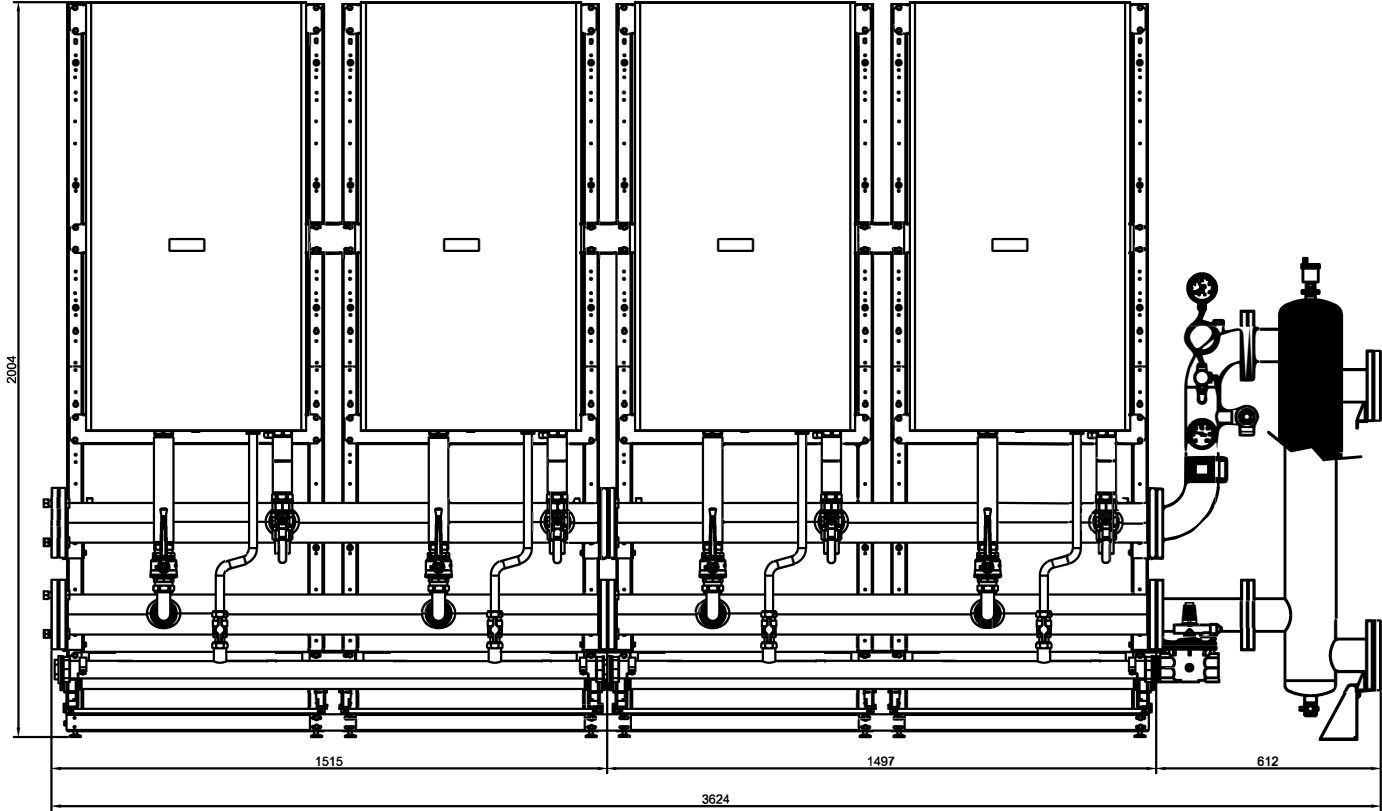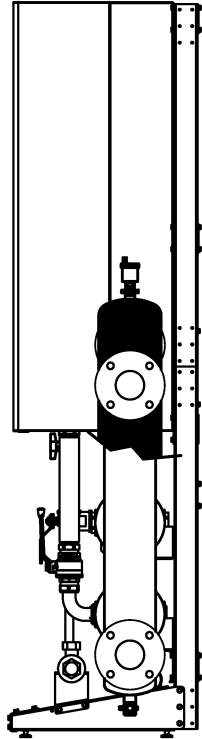

Vokèra
 COMMERCIAL
 BY **RIELLO**

models 115
 front x4 - collector 3"
 scale 1:10


A2

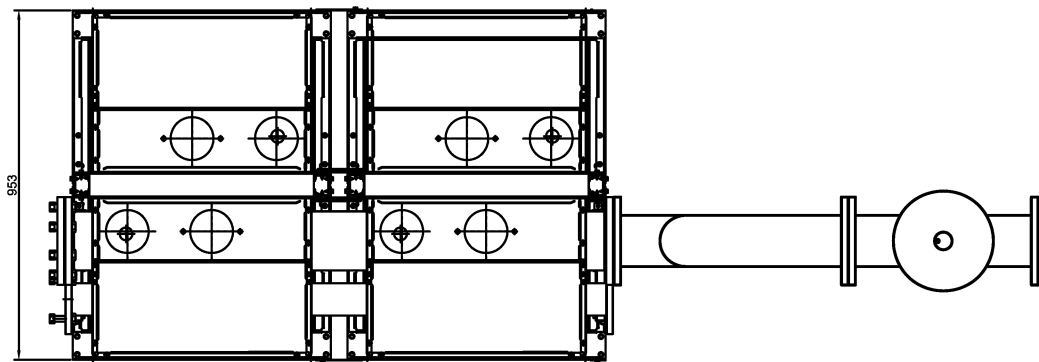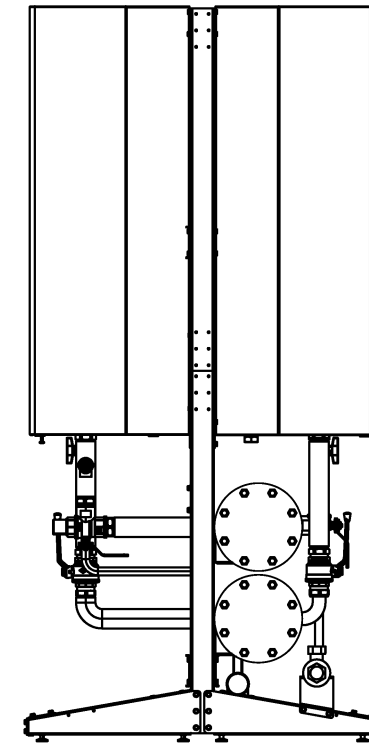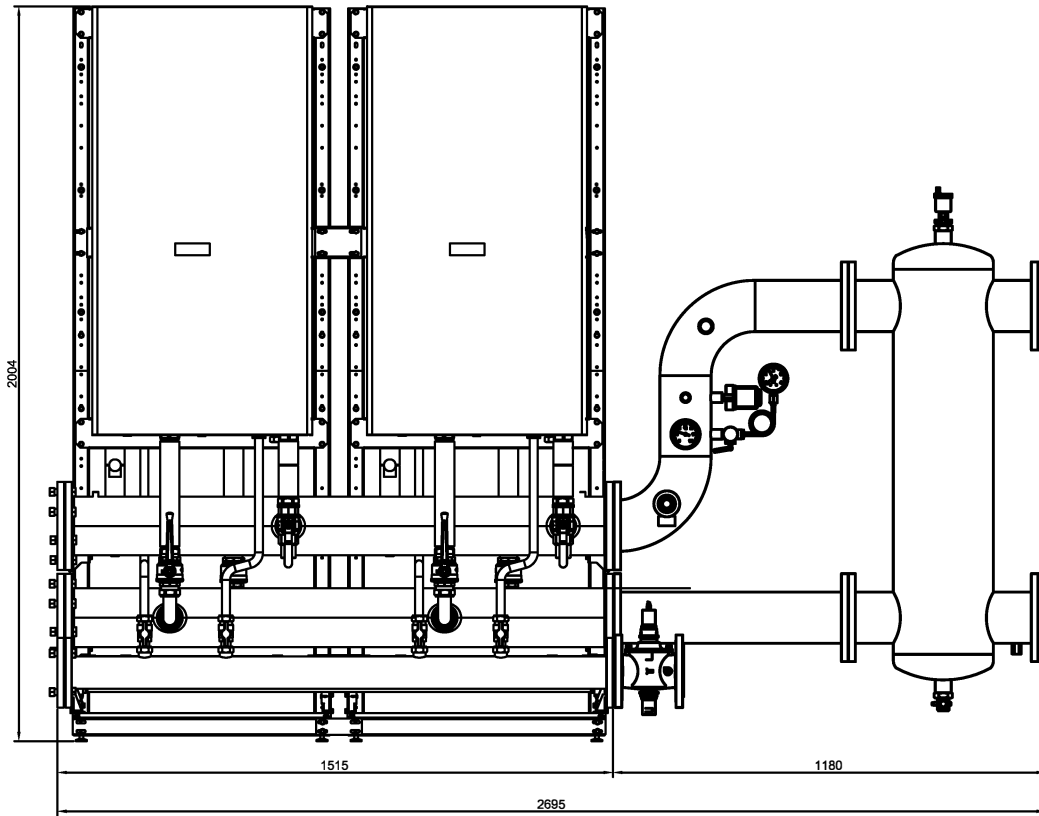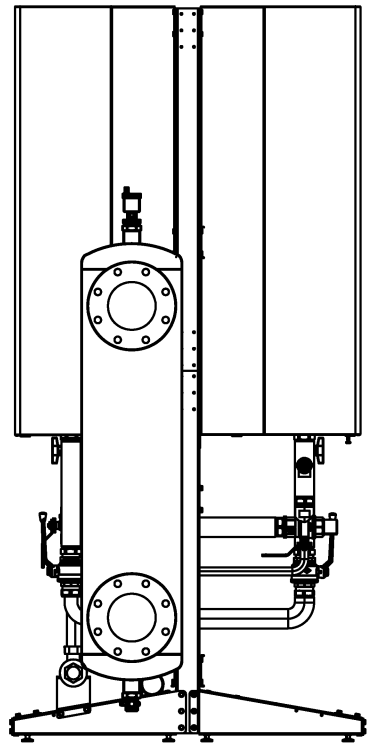

Vokèra
COMMERCIAL
BY **RIELLO**

models 135
b2b x4 - collector 5"
scale 1:10

A2

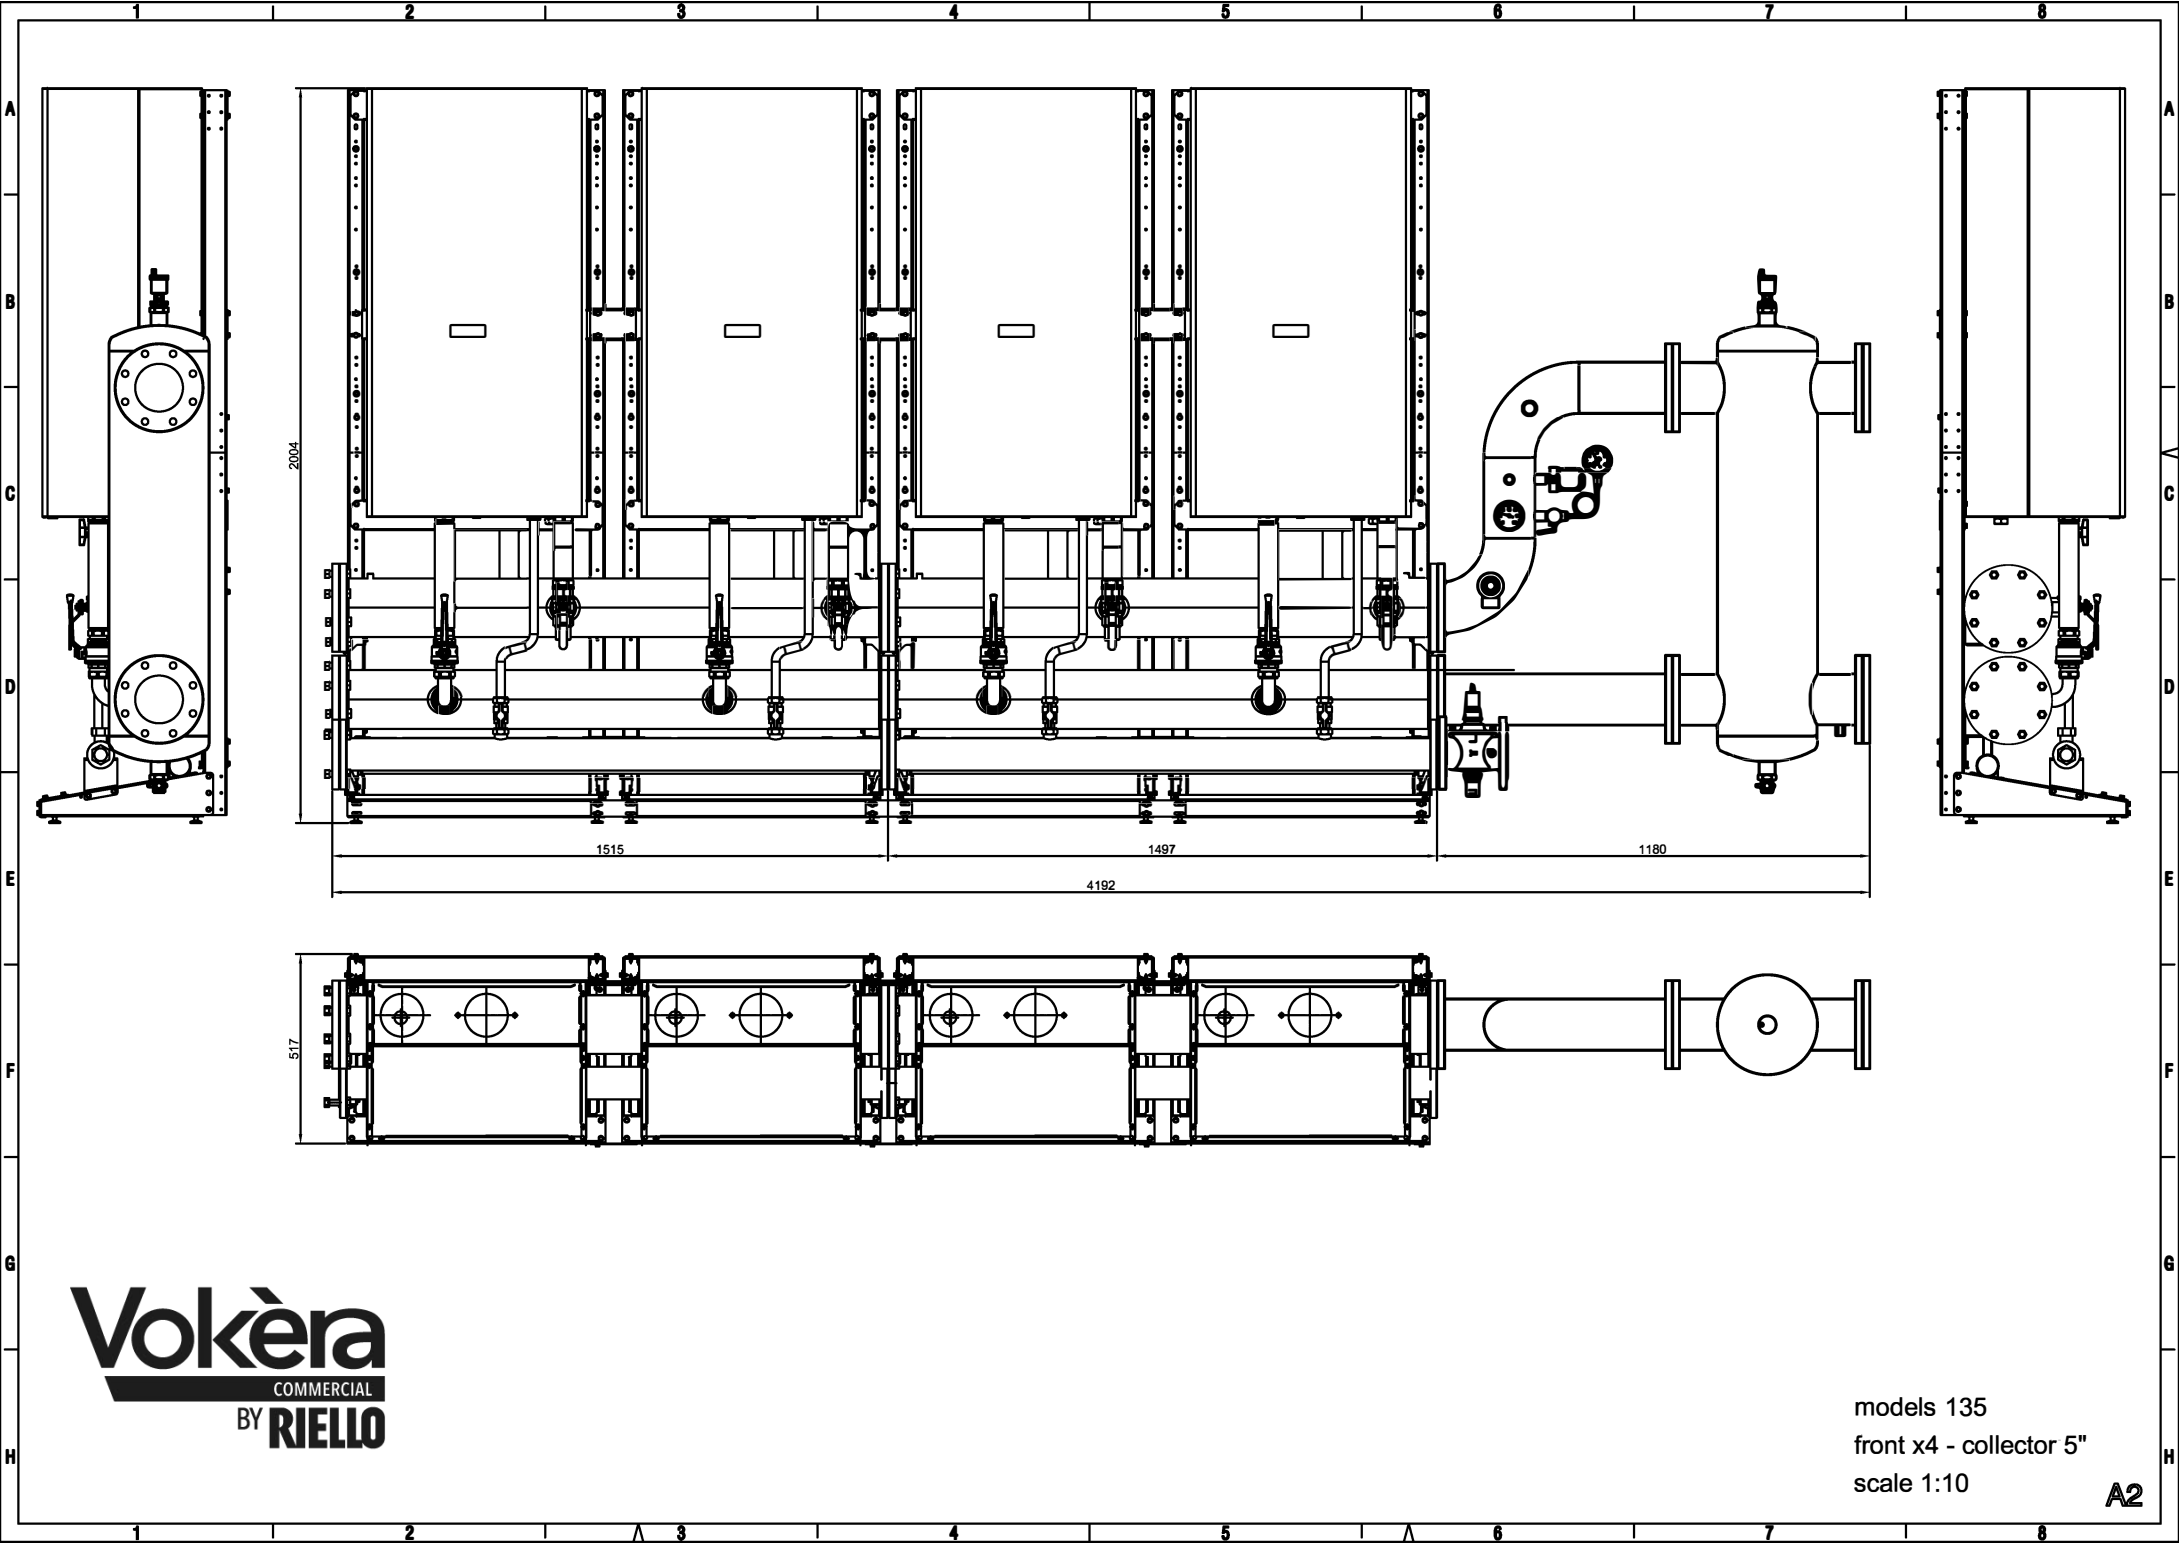

Vokèra
 COMMERCIAL
 BY **RIELLO**

models 135
 front x4 - collector 5"
 scale 1:10

A2